


CERTIFIED PLOT PLAN 40 DRACUT ROAD, HUDSON, NH MAP 241 LOT 61

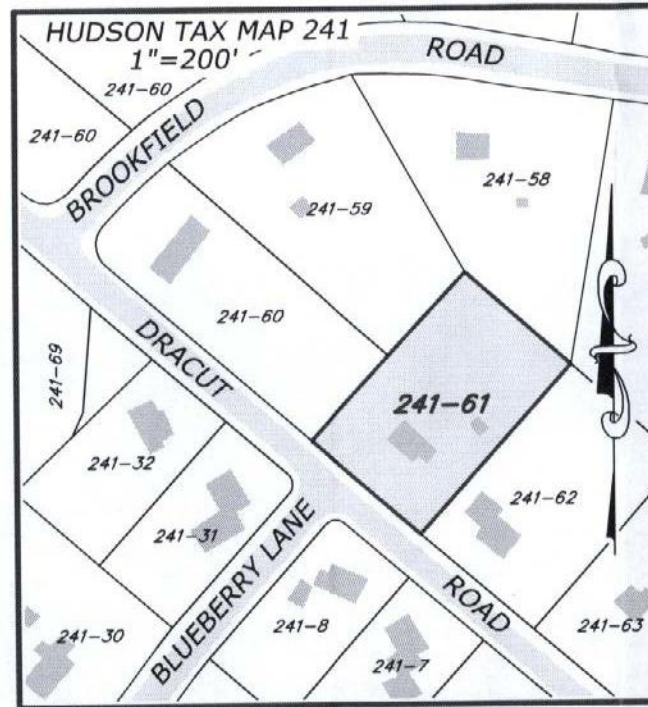

REV. 2		BY:
REV. 1	GAR RECONFIG. 11/26/10	BY: GRJ


ZONING DISTRICT: R-2
REQUIRED SETBACKS:

FRONT - 50 FEET
SIDE - 15 FEET
REAR - 15 FEET

DEED REF: BK. 5408 PG. 913
PLAN REF.: HCRD PL. 10274

PLAN SCALE: 1"=40'
DATE: JULY 2010

JOB REF.: 010-055-BUCK
XREF.:

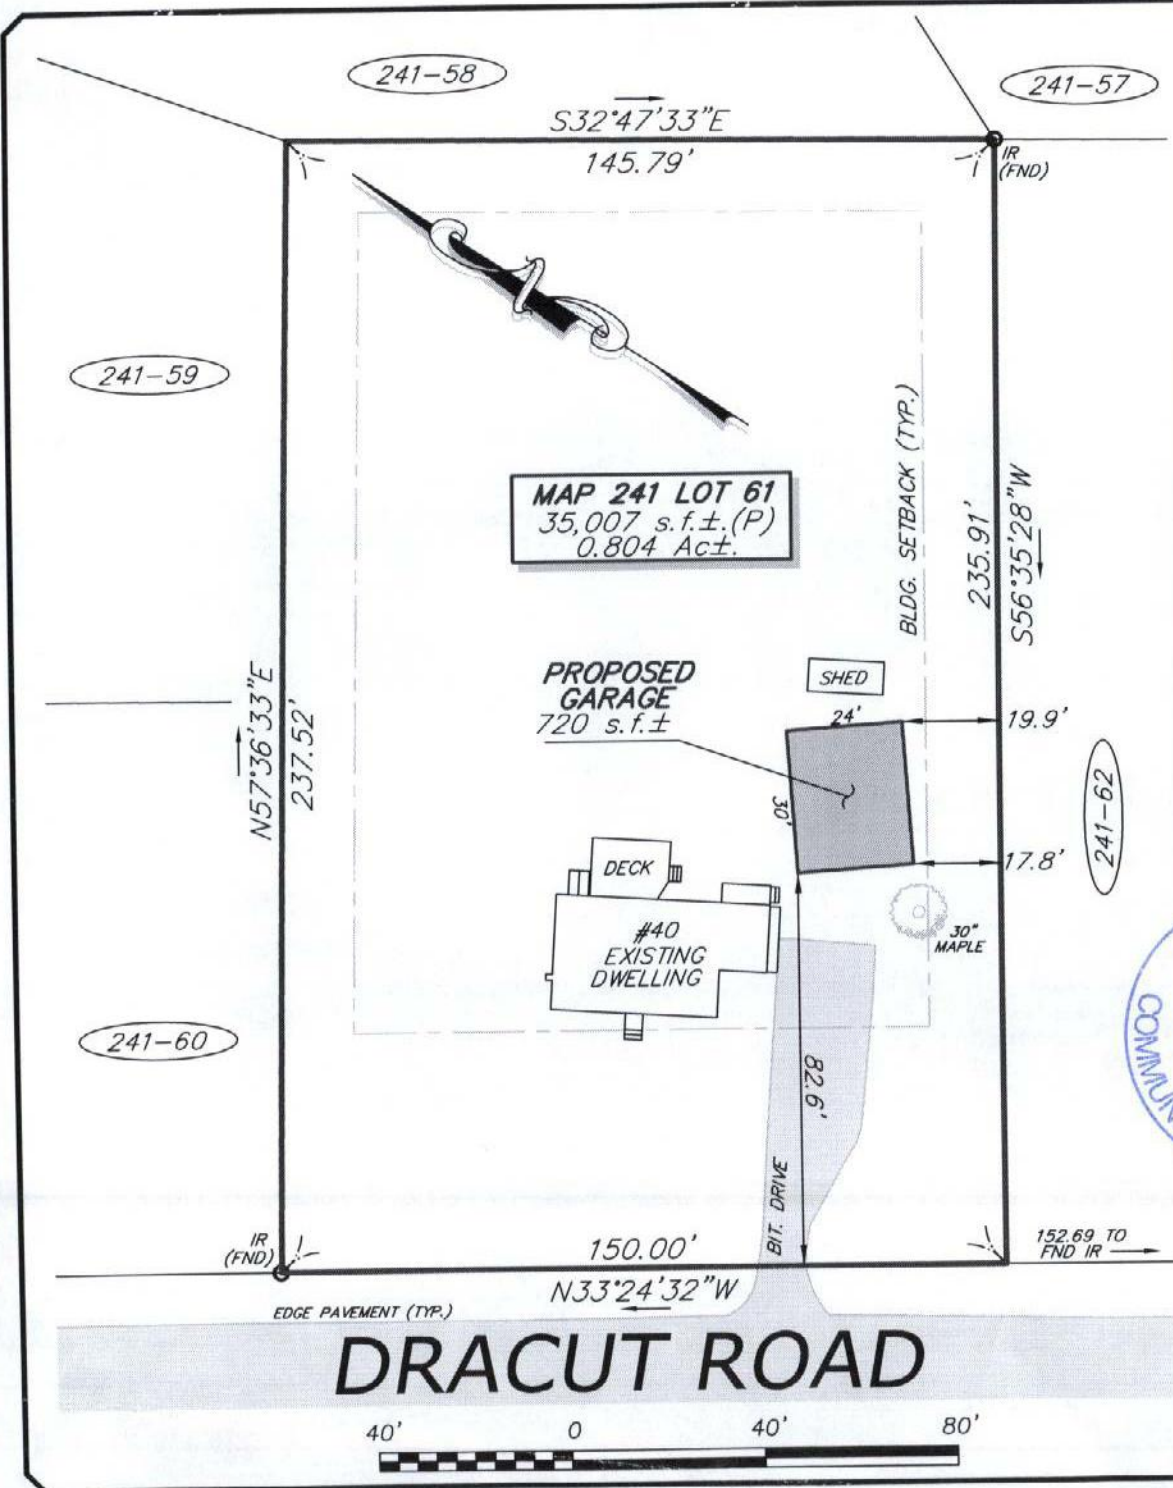

I HEREBY CERTIFY:
THAT THIS PLAN IS THE RESULT
OF AN INSTRUMENT SURVEY
AND THAT ALL MEASUREMENTS
HEREON ARE TO BE CONSIDERED
TRUE AND ACCURATE.

JEFFREY LAND SURVEY LLC

1 BURGESS DRIVE, LITCHFIELD, NH 03052
(603) 424-4089

